
 


STONE STREET

BLOCK B

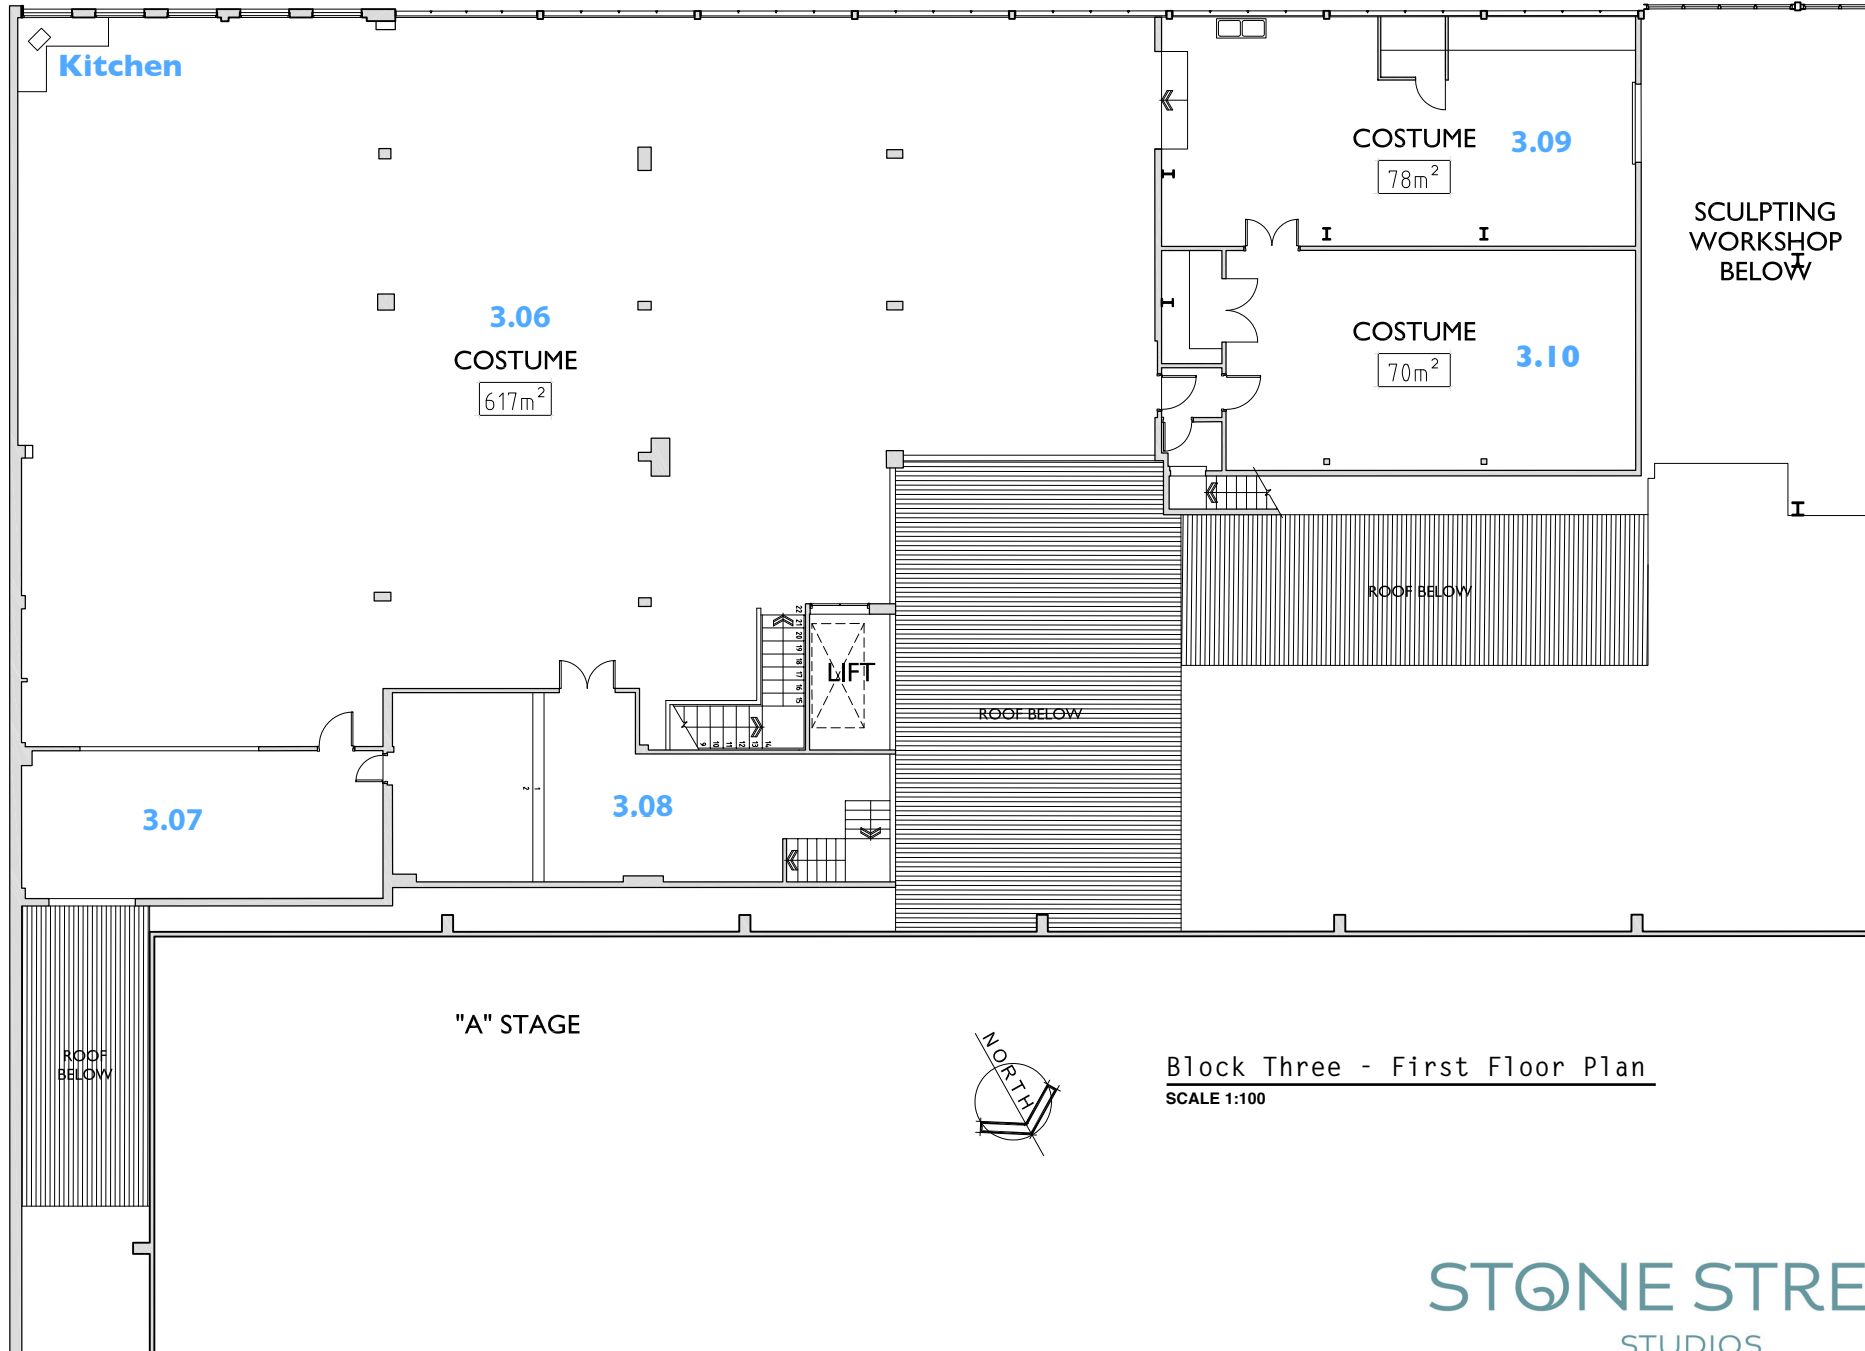

Block Three - First Floor Plan
SCALE 1:100

STONE STREET
STUDIOS