


STONE STREET

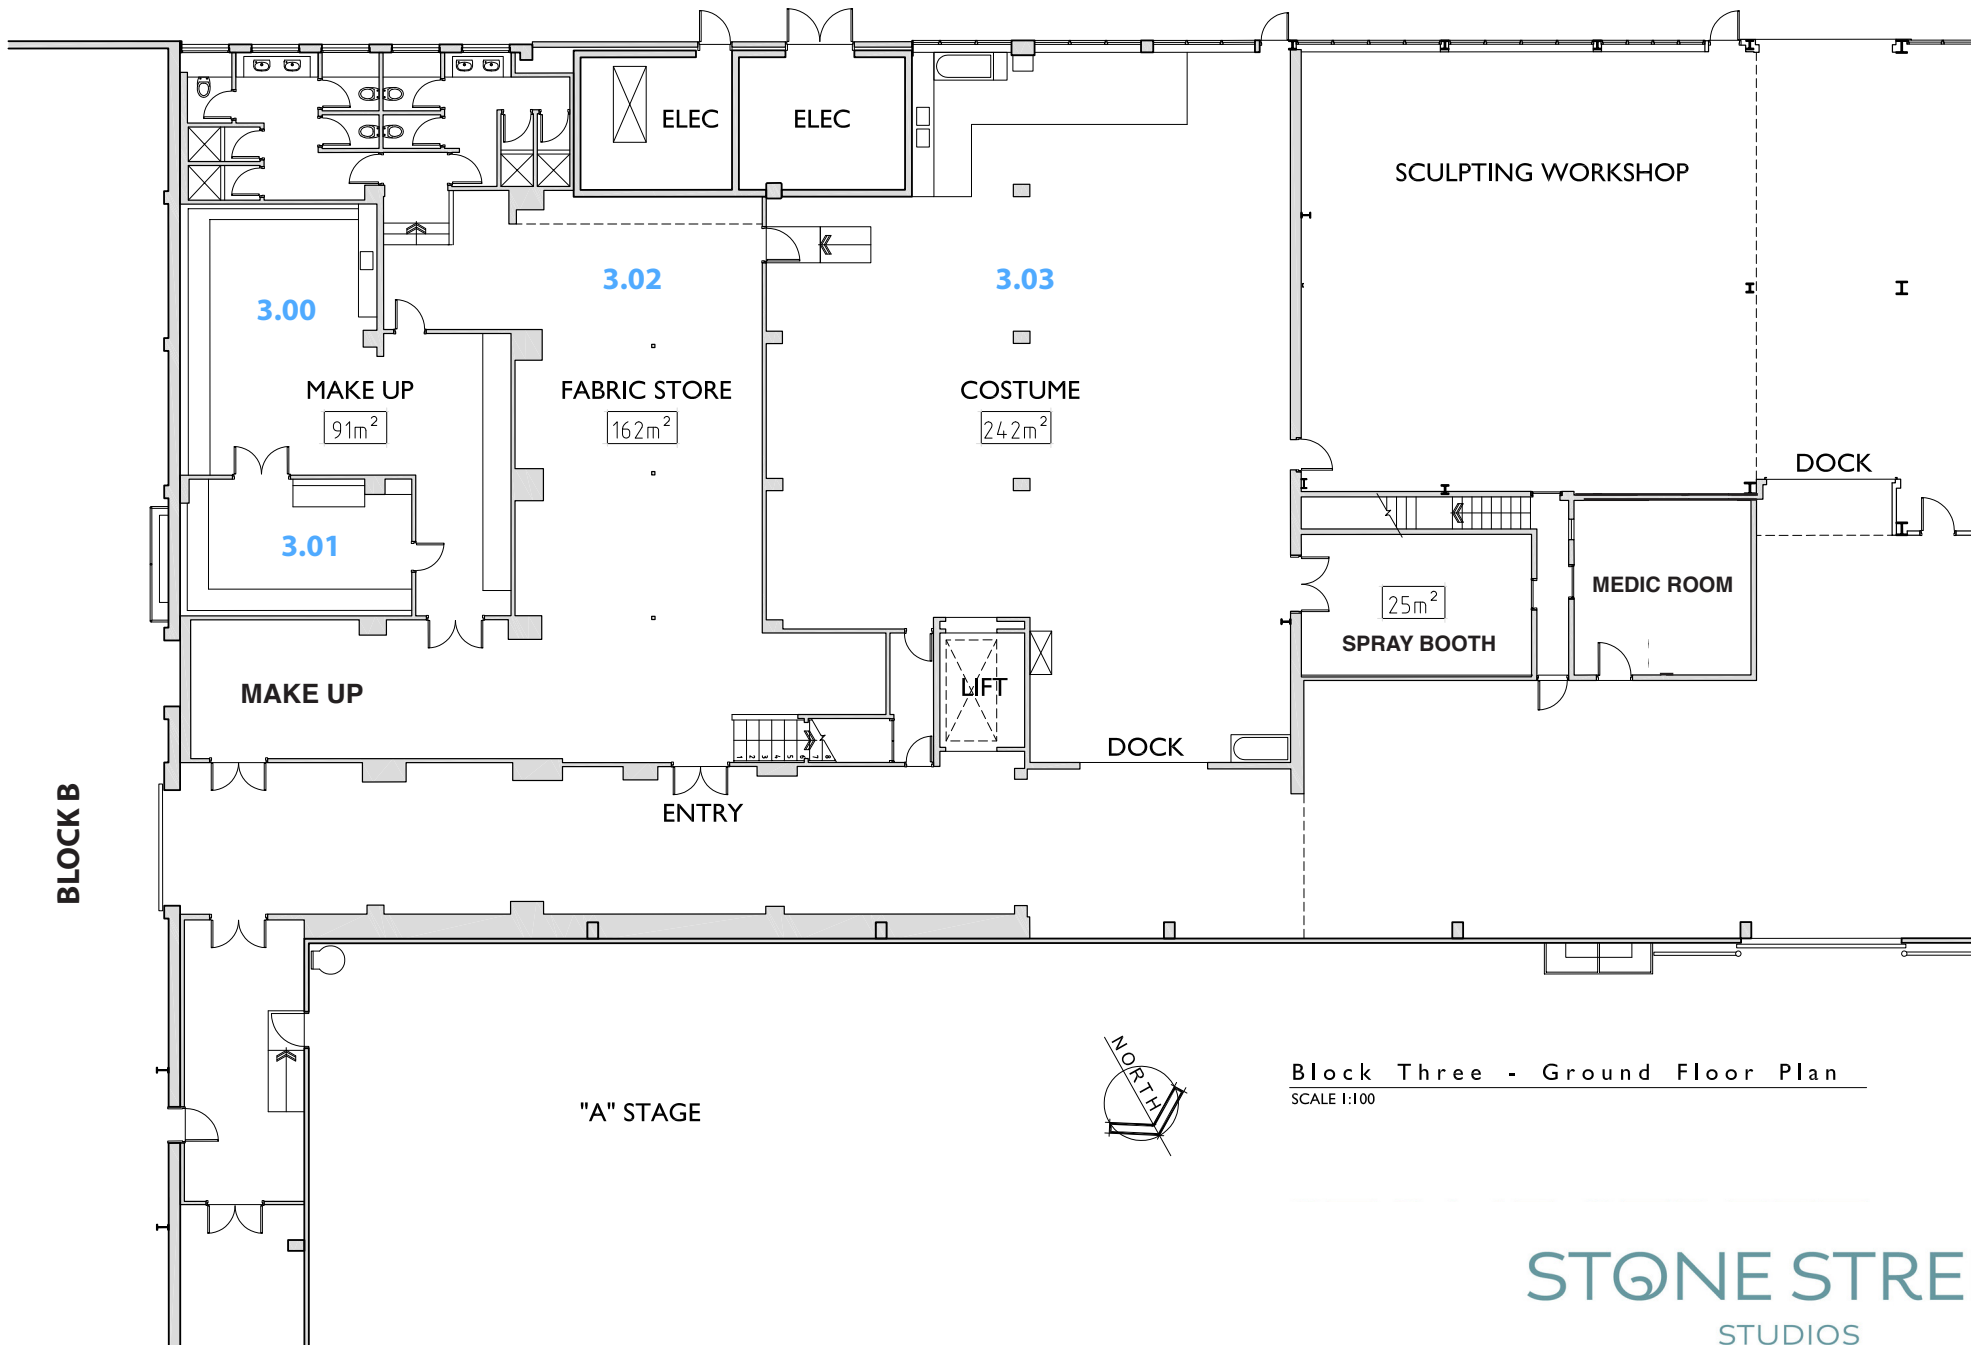

BLOCK B

3.00

3.02

3.03

3.01

MAKE UP

91m²

FABRIC STORE

162m²

COSTUME

24.2m²

MAKE UP

LIFT

DOCK

ENTRY

SCULPTING WORKSHOP

DOCK

SPRAY BOOTH

MEDIC ROOM


25m²

"A" STAGE



Block Three - Ground Floor Plan

SCALE 1:100

 

STONE STREET
STUDIOS