
 
 


BACKLOT

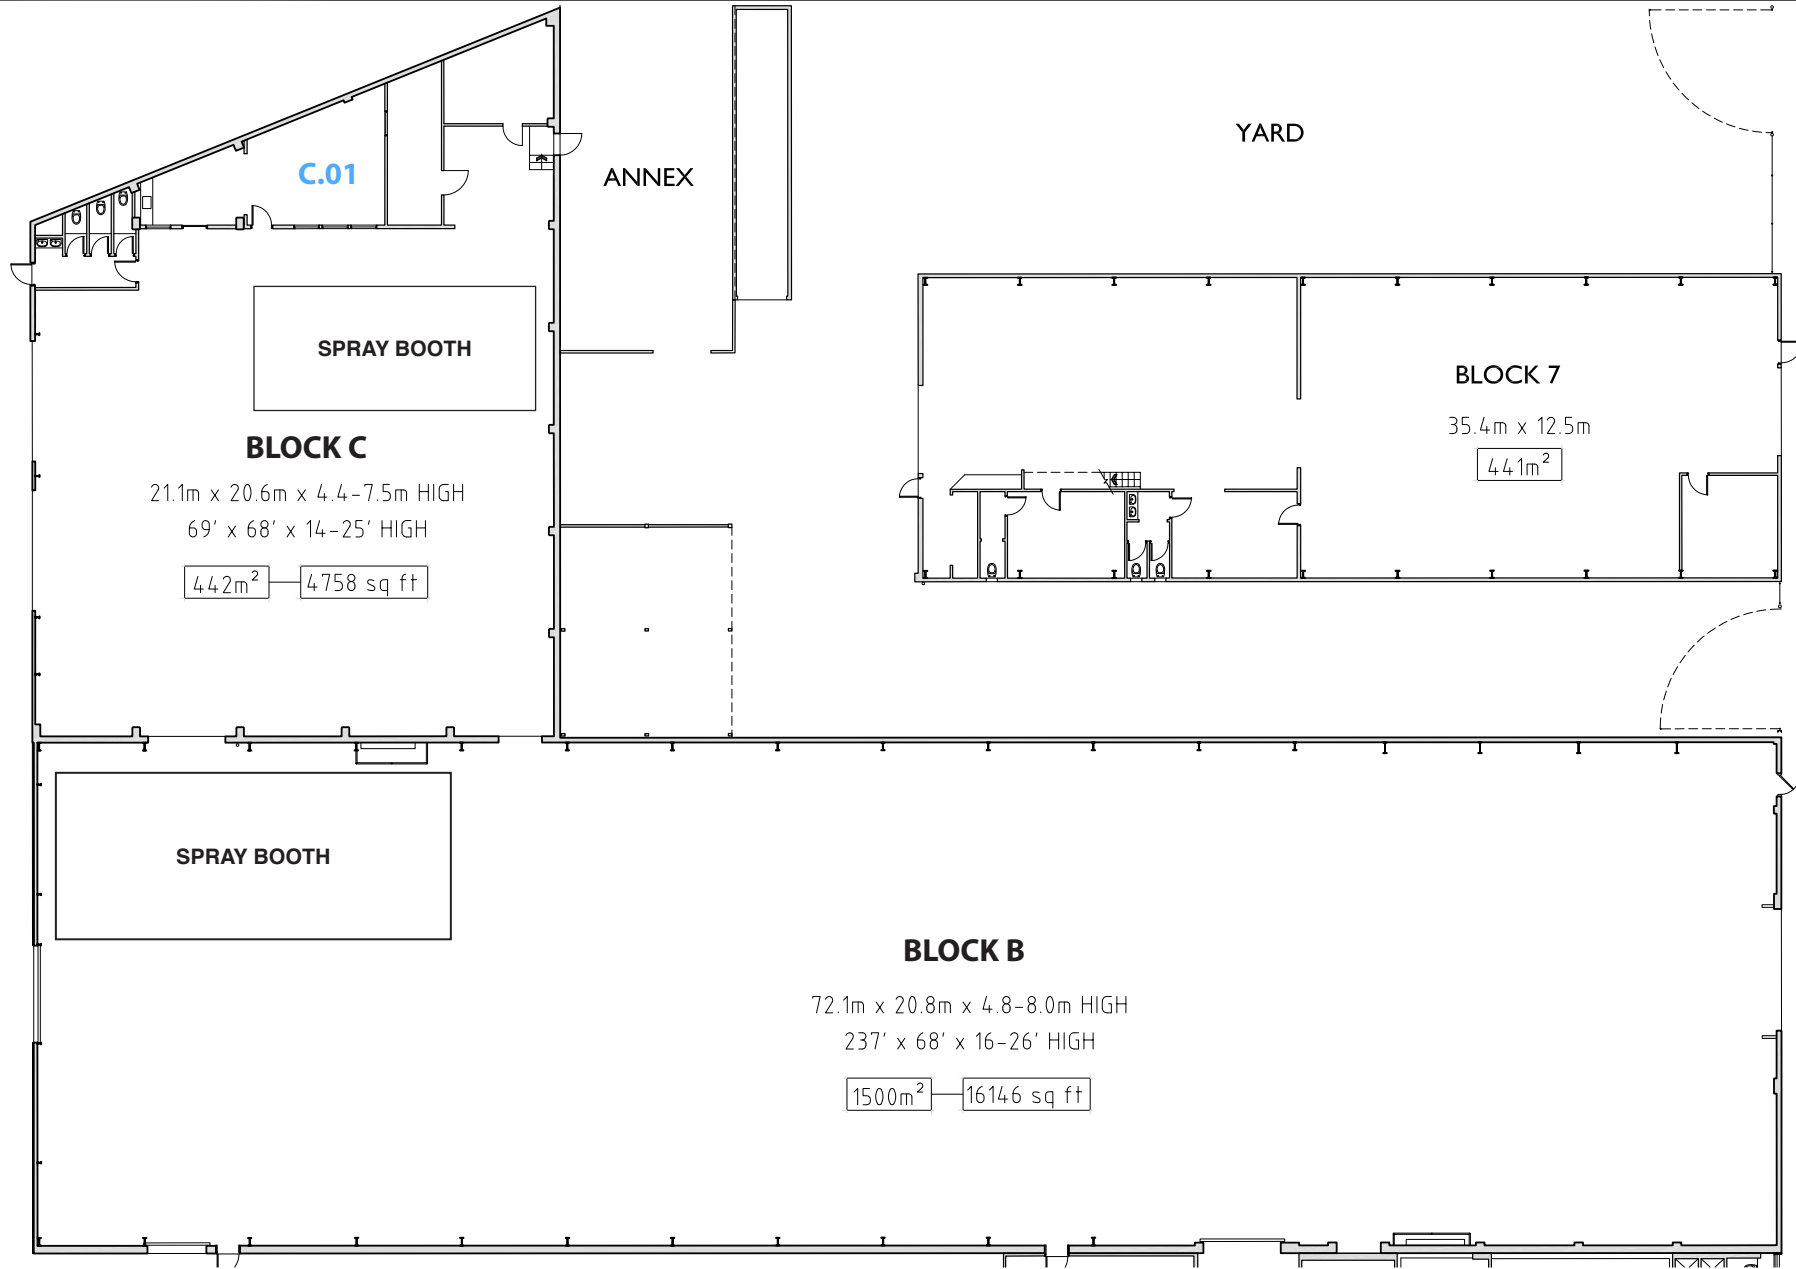

Block B & Block C - Ground Floor Plan
 SCALE 1:150